


F.A.P. RTE.	SECTION	COUNTY	TOTAL SHEETS	SHEET NO.
653	105BR-2	PUTNAM		7
STA.		TO STA.		
FED. ROAD DIST. NO.	ILLINOIS	FED. AID PROJECT		
CONTRACT NO. 66284				

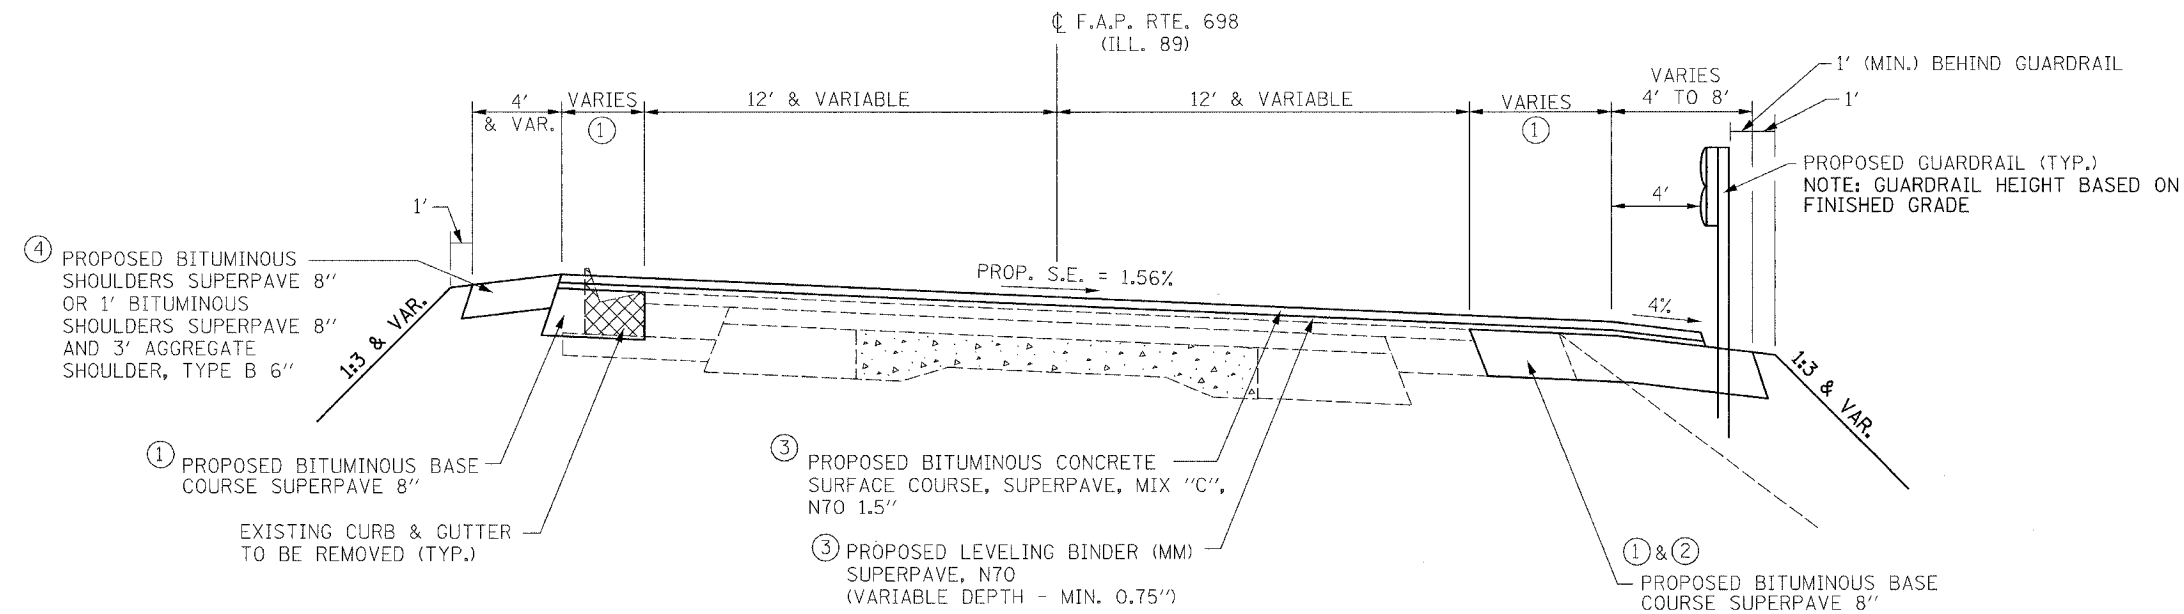

PROPOSED TYPICAL SECTION

STA. 566+75.80 TO STA. 570+88.95 (IL. 89)

① STAGE I  
(SEE TRAFFIC CONTROL SHEETS)

② STAGE II  
SEE PLAN/PROFILE AND  
TRAFFIC CONTROL SHEETS  
FOR DETAILS.

③ STAGE III WORK  
TO BE PLACED UNDER TRAFFIC  
UPON COMPLETION OF STAGE II WORK.

④ SEE PLAN/PROFILE SHEETS  
FOR DETAILS

REVISIONS	
NAME	DATE

ILLINOIS DEPARTMENT OF TRANSPORTATION

F.A.P. RTE. 653 (IL. 18)  
& F.A.P. RTE. 698 (IL. 89)

TYPICAL SECTIONS

SCALE: VERT.    DRAWN BY

HORIZ.        CHECKED BY

DATE